

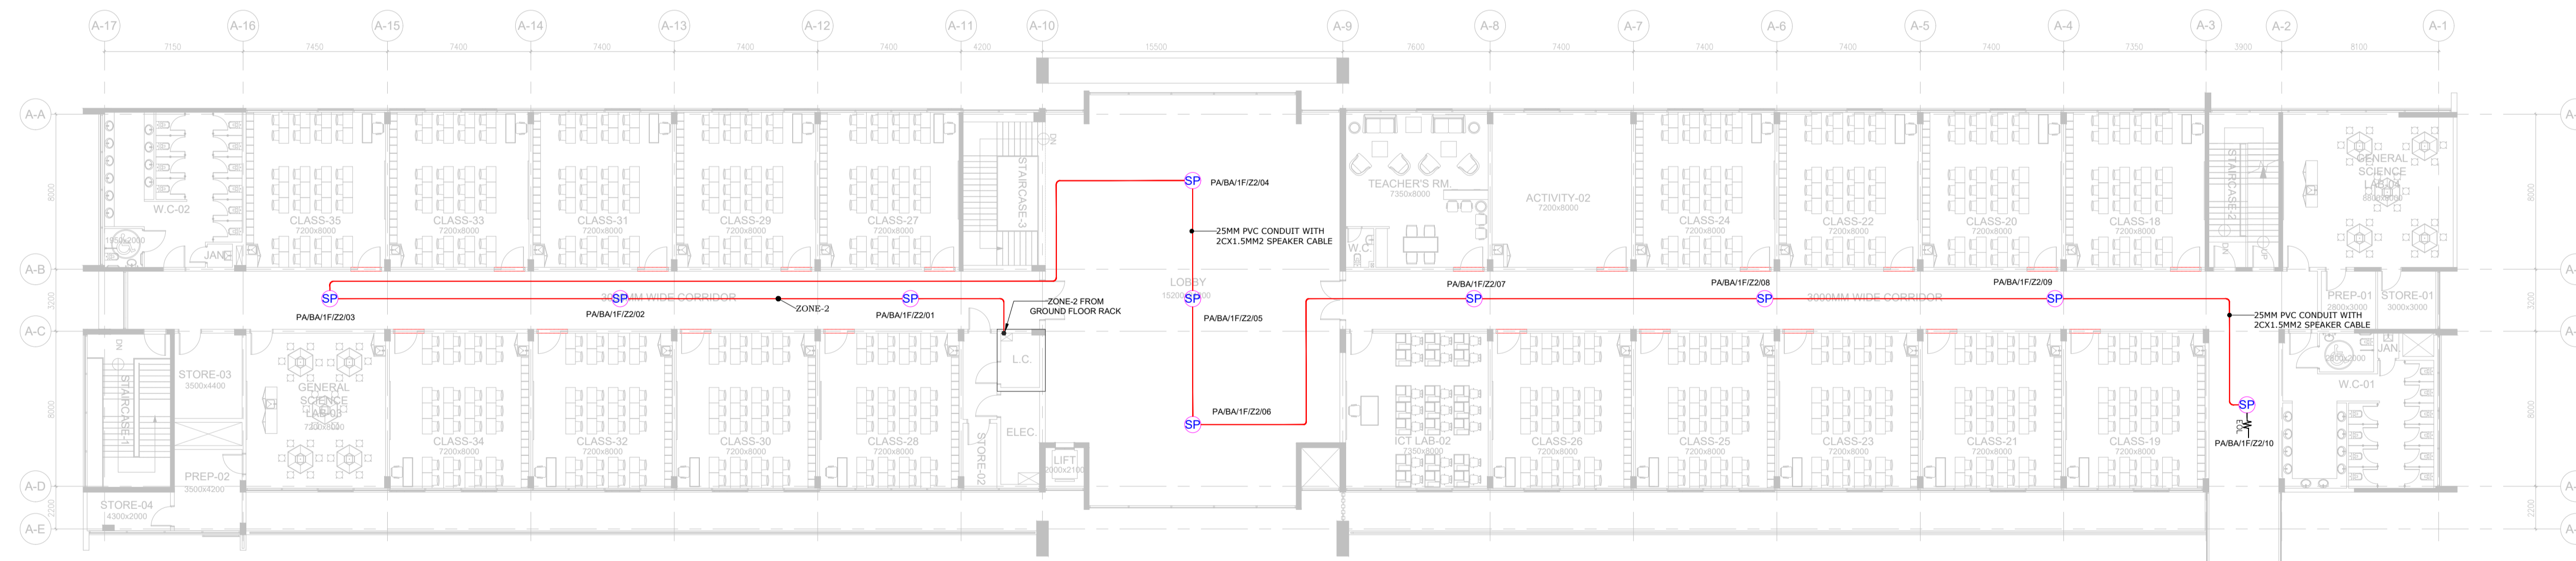
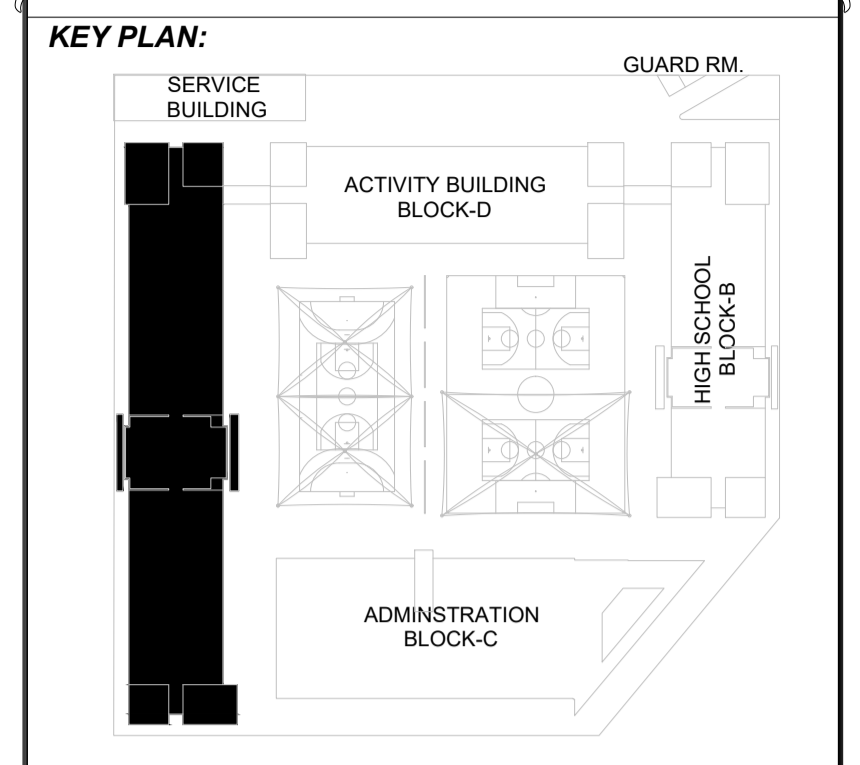


BLOCK A - GROUND FLOOR
1 : 200

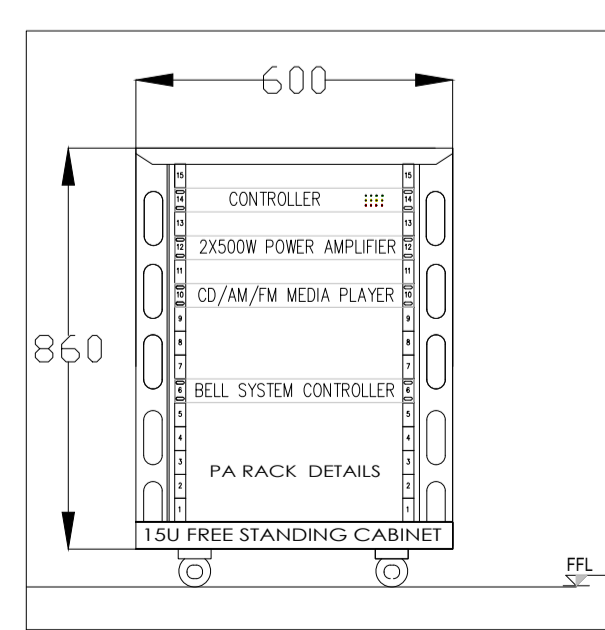

BLOCK A - FIRST FLOOR
1 : 200

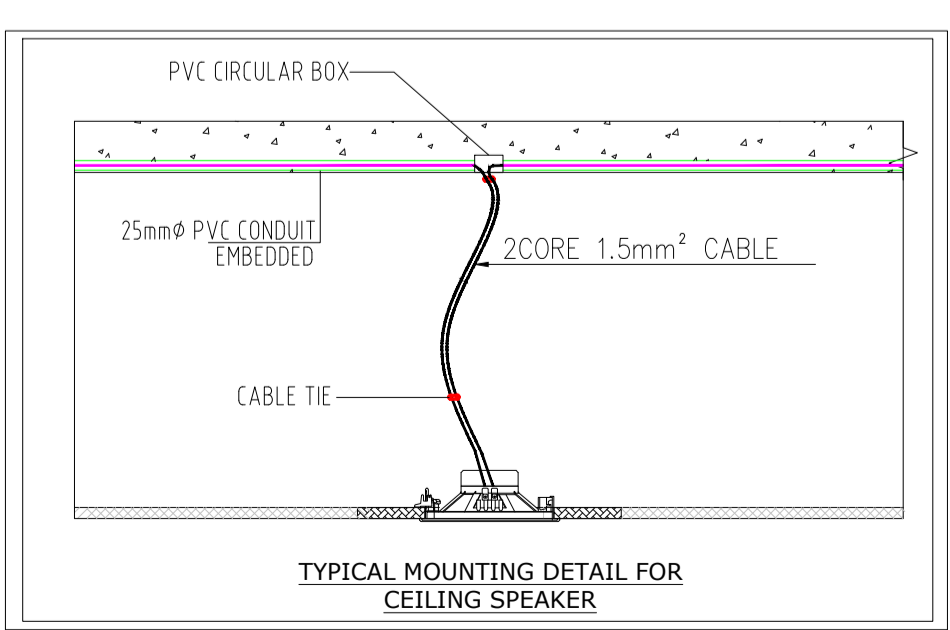

PUBLIC ADDRESS SYSTEM LEGENDS:

NO	SYMBOL	MODEL	DEVICE PICTURE	DESCRIPTION
1	SP	BOSCH LCTUM3E8		CEILING LOUDSPEAKER (6 W)
2	WP	BOSCH LRC311901		CABINET LOUDSPEAKER, METAL, RECTANGULAR (6 W)
3	WP	BOSCH LRB475-4-1		EXTERNAL CABINET LOUDSPEAKERS WP (15W)
4	CS	BOSCH PVA-15CST		CALL STATION
5	PA	AVALON AN-FS150 600X600		15U 600 X 600 - FLOOR STANDING RACK
6		TIKAB TPF383XC002		2C X 1.5MM² CABLE WITH 25MM PVC CONDUIT

NO.	DATE	REVISION DESCRIPTION	SIGN
RO	12.01.21	SHOP DRAWING	

CONSULTANT
 الاستشاريون للبحوث والتطوير والتخطيط العمراني ذ.م.ج
Development, Research & Urban Planning Consultants LLC
 Tel: +971 9 2249422 Fax: +971 9 2249497 P.O. Box: 3477 Fujairah-UAE
 E-mail: drup@em.ae, www.drugulf.ae, www.facebook.com/druc Consultants

PLOT LOCATION	STAMP
RUIL DIBBA DIBBA-FUJAIRAH.	
PLOT CODE	PLOT NO:1403051

CLIENT
 H.H.SHEIKH SALEH BIN MOHAMED BIN
 HAMAD AL SHARQI

CONTRACTOR:
FUJAIRAH NATIONAL CONSTRUCTION AND TRANSPORT COMPANY
 P.O. BOX 801 , FUJAIRAH - UAE
FNCT
 TEL:- (971-9)2281666 , FAX (971-9) 2281616
 FNCT@fng.ae

MEP CONTRACTOR :
FUJAIRAH NATIONAL ELECTRO - MECHANICAL WORKS EST.
 P.O. BOX 801 , FUJAIRAH - UAE
 TEL:- (971-9)2241281 , FAX (971-9) 2241291
 FNCTEM@fng.ae

SYSTEM INTEGRATOR:

 سيبكا
 1003, Al Mulla Tower, AlNahda, Sharjah, UAE
 Customer Support
 800-SIBCA(74222)
 TEL.+971 6 5028501
 web.www.sibca.com

PROJECT NAME
 G+2 SCHOOL BLDG.-2, PLOT NO.-5001388,
 AL NAHDAH,DIBBA

PROJECT NO.	DISCIPLINE	CHART NO.	DRAWING STATUS	REV.
1810	E	801A		0

DRAWN BY : AM
CHKD BY : JS

SCALE 1 : 200 **DATE** 12.01.2021

THIS DRAWING IS COPYRIGHT TO DRU
 Path: D:\RAK_JOBS\AI Dyer School\SHOP DRAWING\REV.00E-801 A
 (GF-FF) PA & SCHEMATIC DIAGRAM.dwg